



THE VILLAGE AT THE CAULDRON

ELEVATION BUILDING E

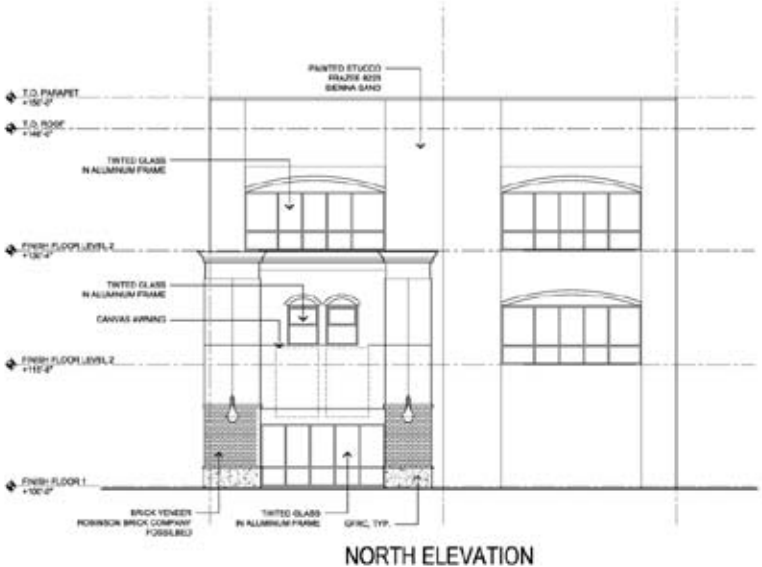

NORTH ELEVATION

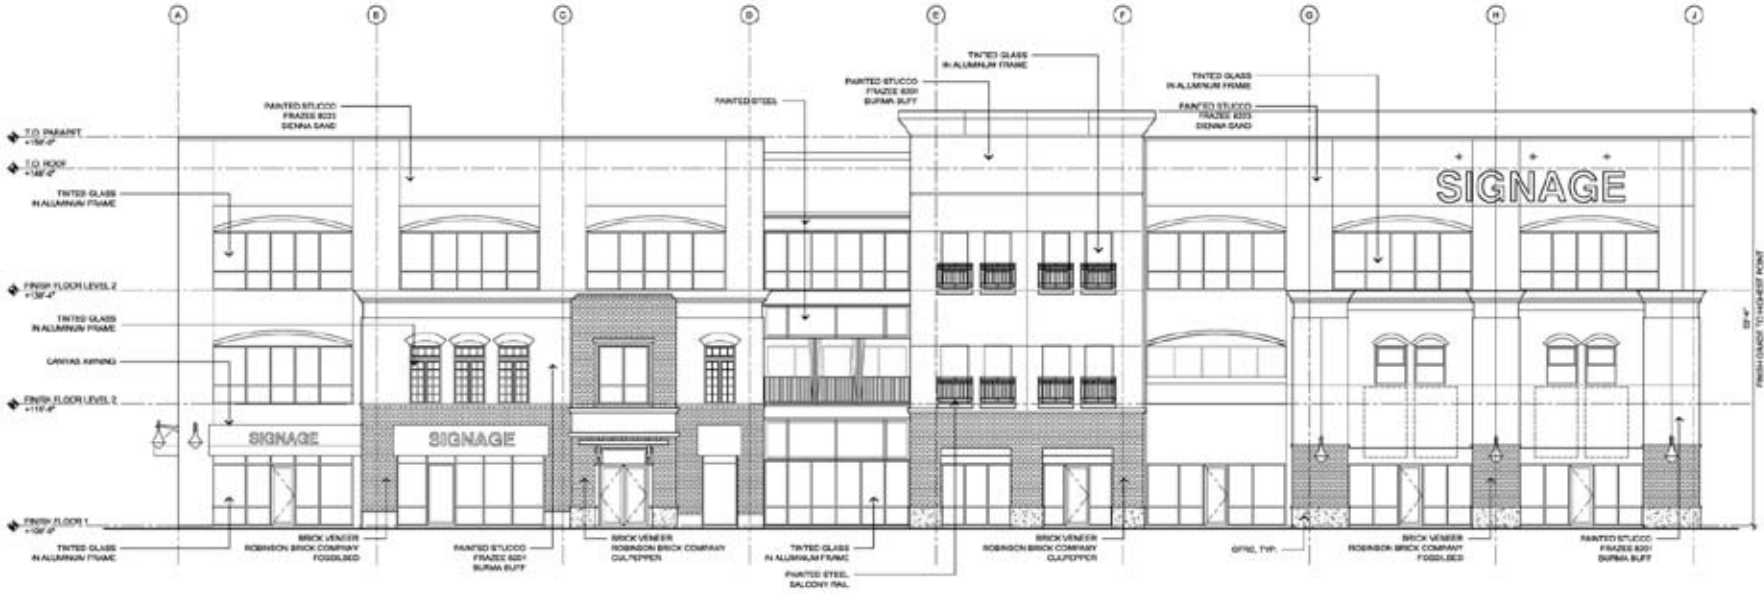

EAST ELEVATION

THE VILLAGE AT THE CAULDRON

ELEVATION BUILDING E2

